


Duo life 95S






EG Verkauf

M 1 : 100

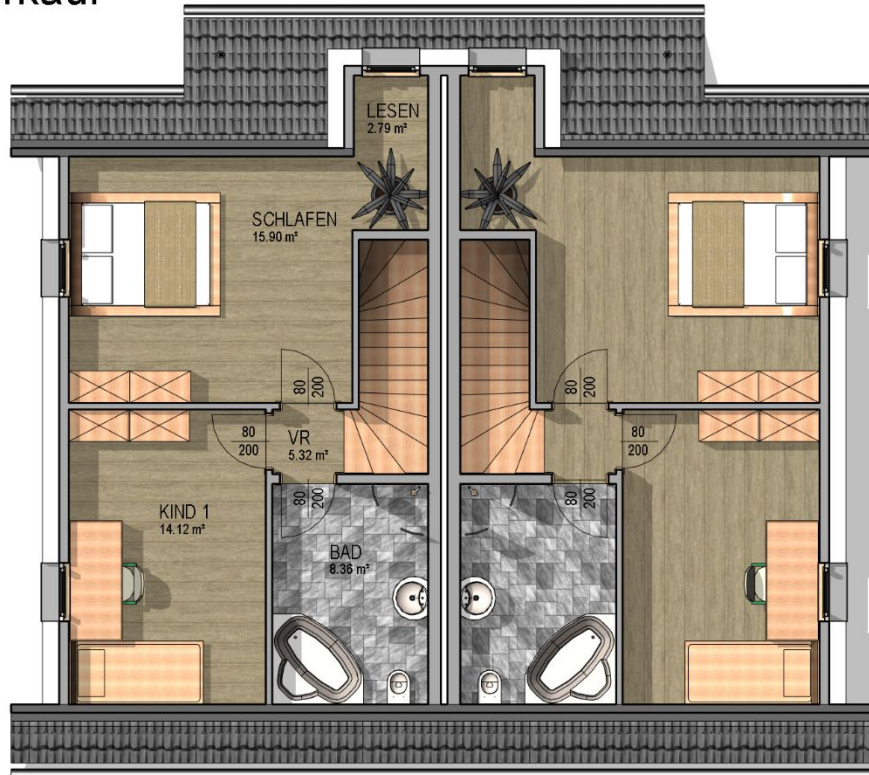


OG Verkauf

M 1 : 100

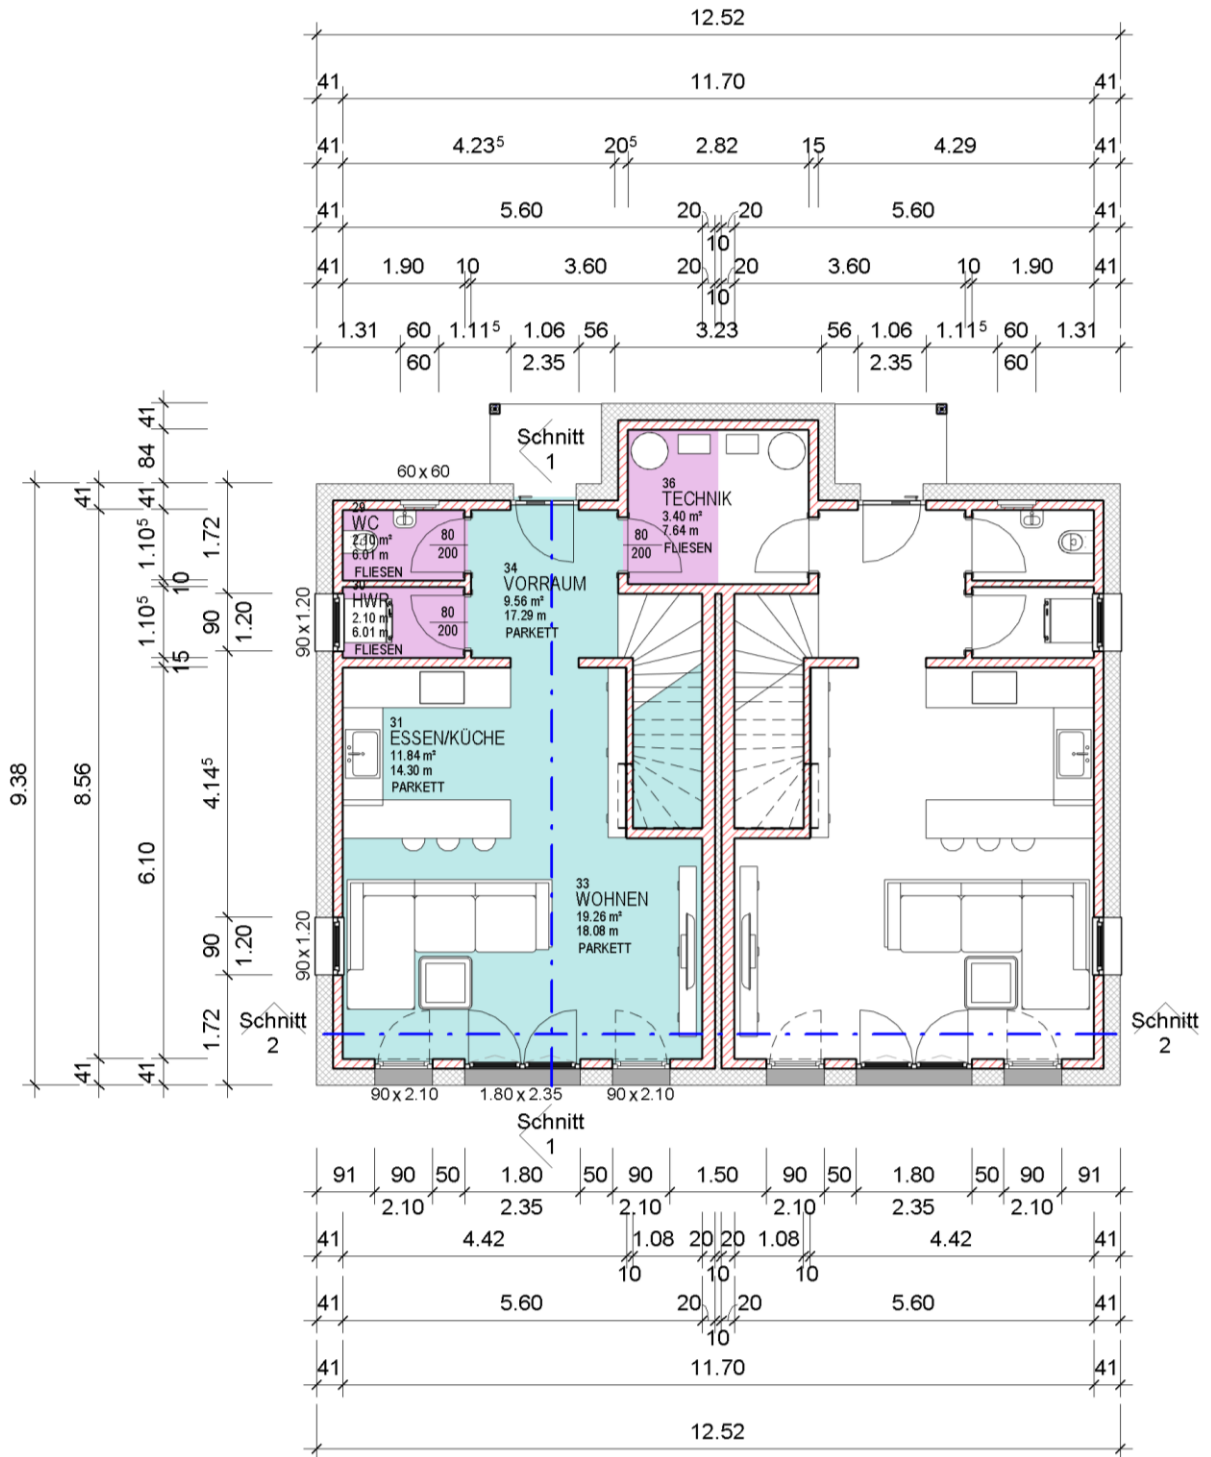


EG bemaßt

M 1 : 100

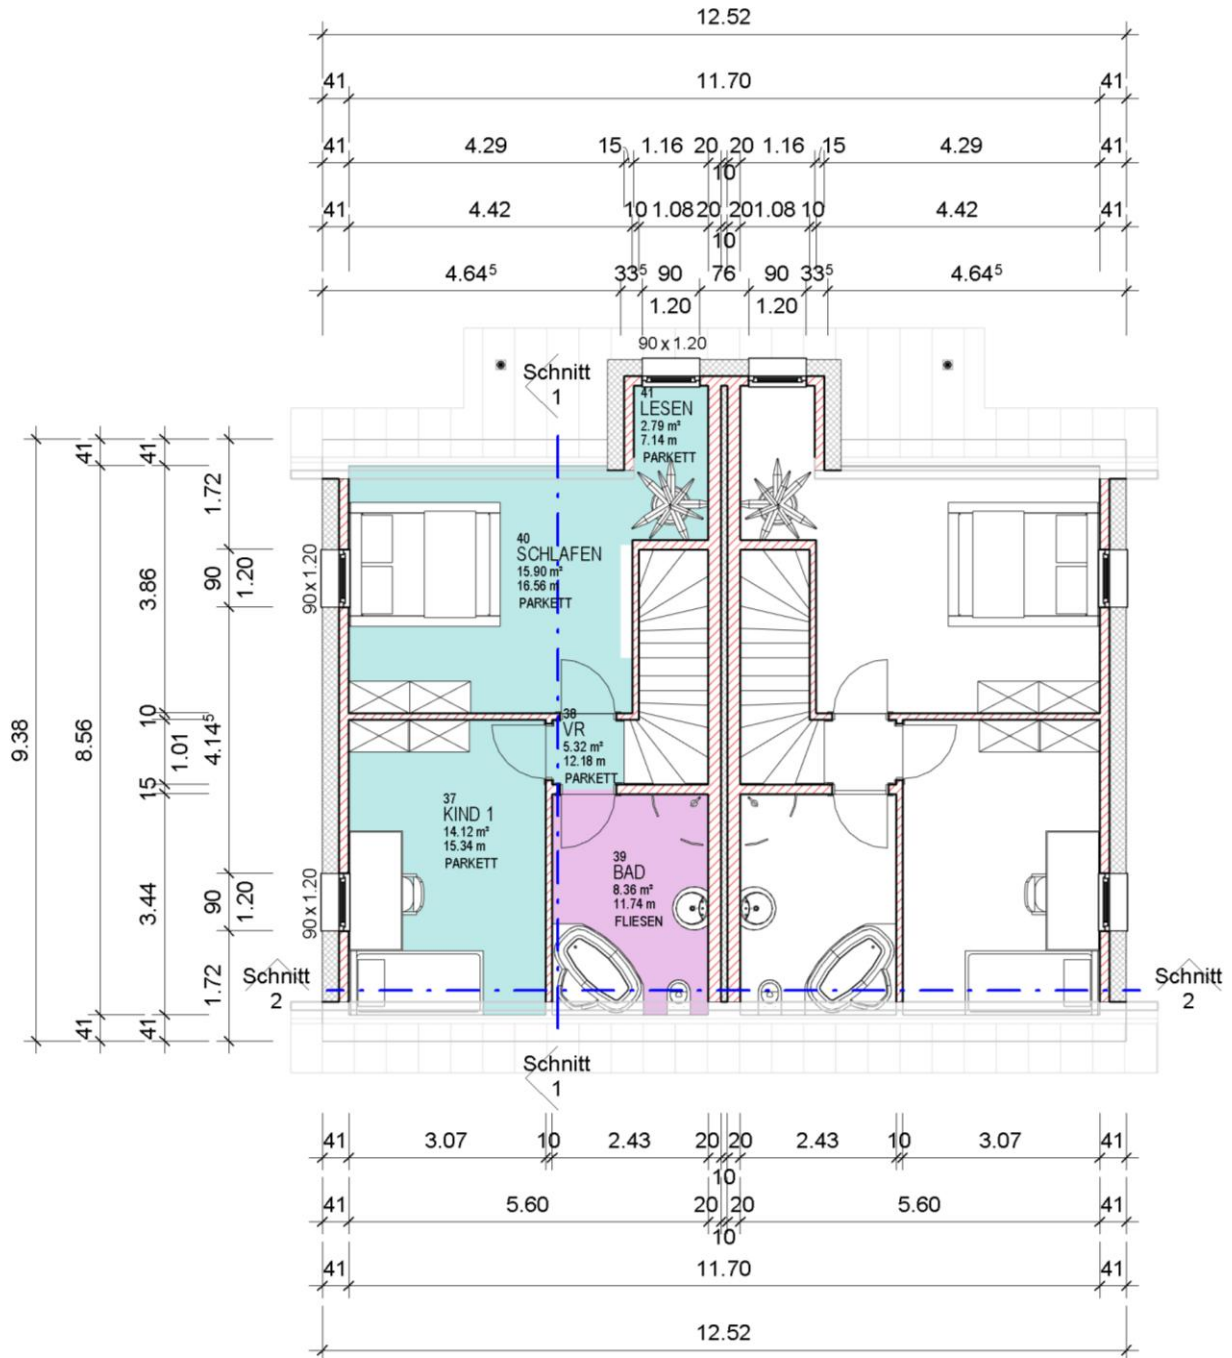


OG bemaßt

M 1 : 100

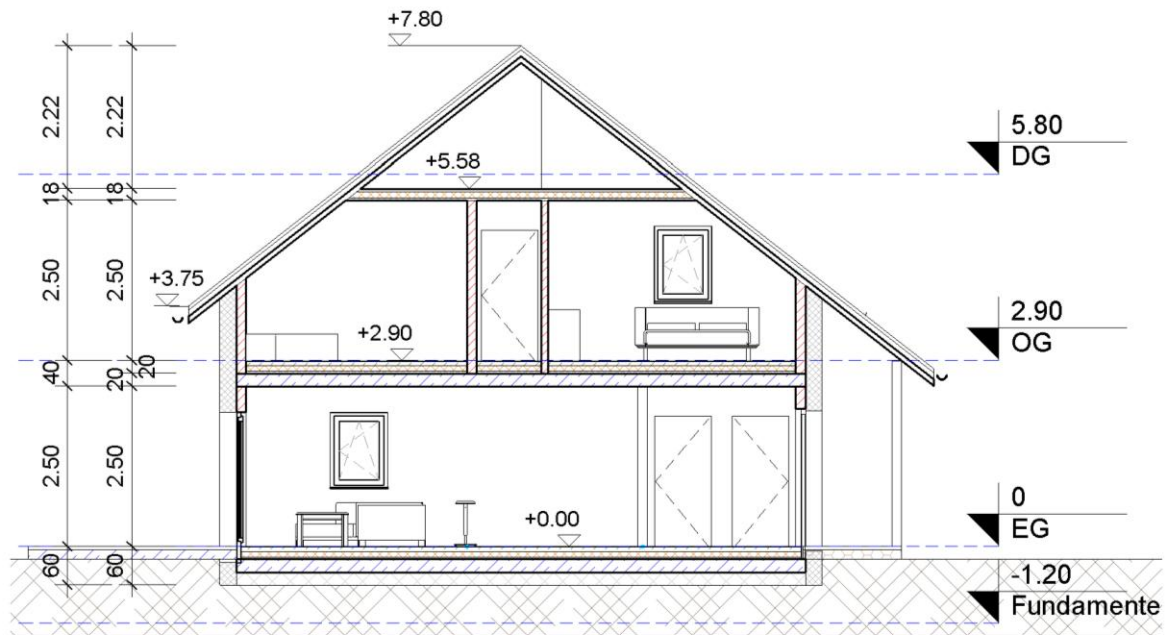


Schnitt 1

M 1 : 100

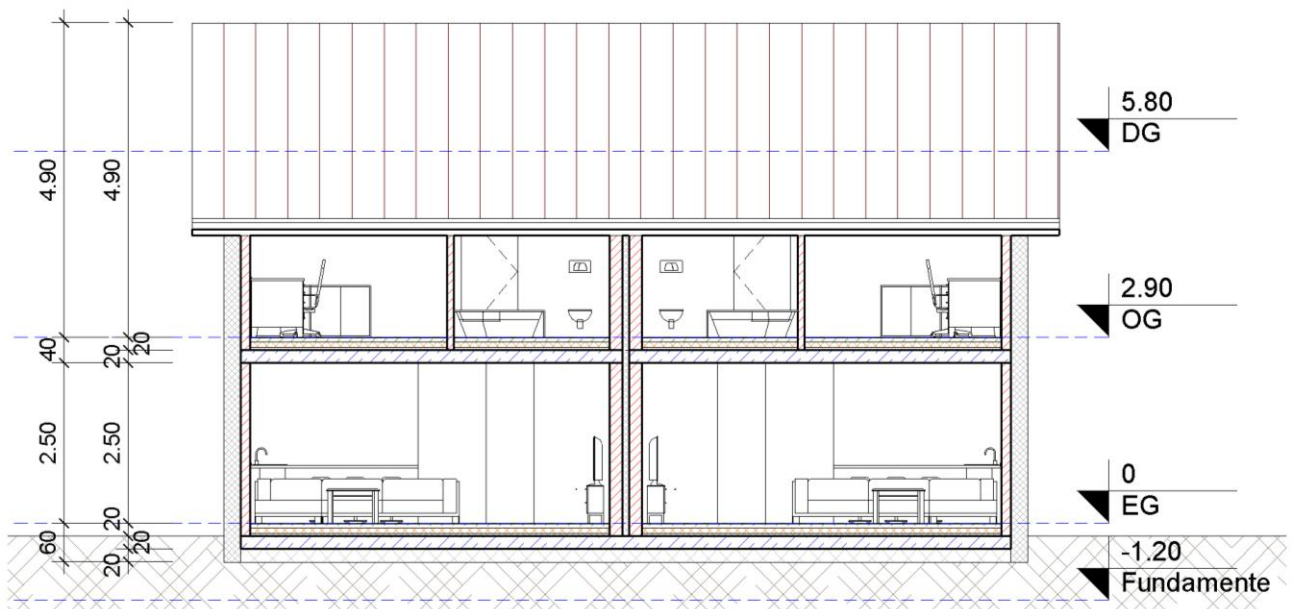


Schnitt 2

M 1 : 100

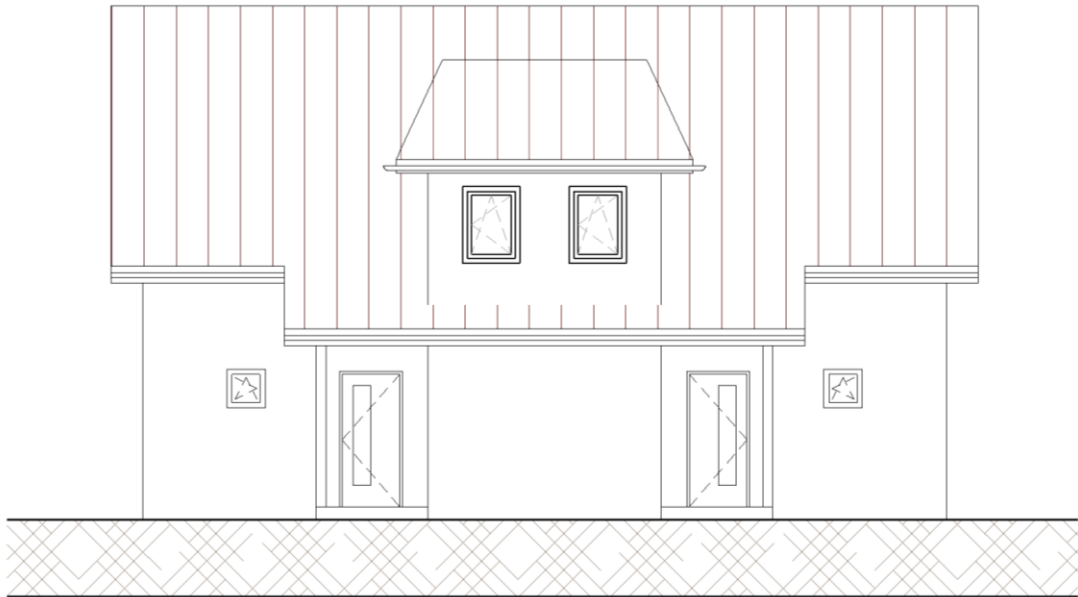

Nord

M 1 : 100

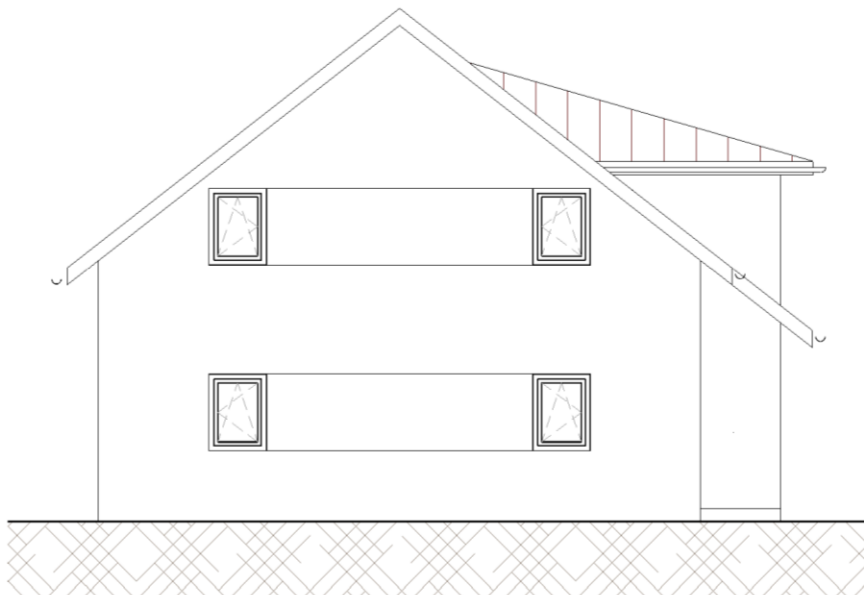


Ost

M 1 : 100



Süd

M 1 : 100

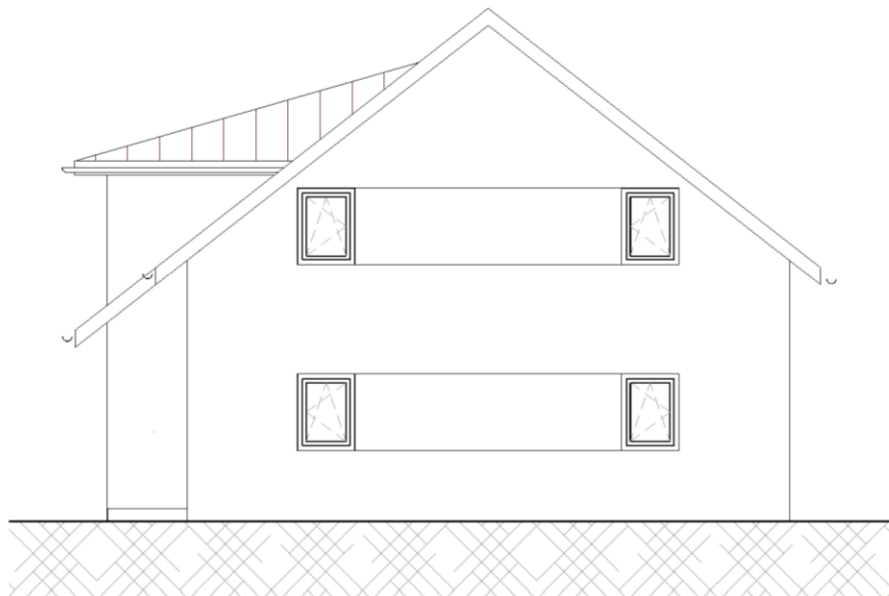

West

M 1 : 100

Wandliste			
Anzahl	Breite	Typ	Fläche

AW26+15

1	0.410	AW26+15	13.51 m ²
1	0.410	AW26+15	28.79 m ²
1	0.410	AW26+15	12.65 m ²
1	0.410	AW26+15	4.98 m ²
1	0.410	AW26+15	13.51 m ²
1	0.410	AW26+15	28.79 m ²
1	0.410	AW26+15	12.65 m ²
1	0.410	AW26+15	6.01 m ²
1	0.410	AW26+15	26.00 m ²
1	0.410	AW26+15	8.72 m ²
1	0.410	AW26+15	4.37 m ²
1	0.410	AW26+15	9.42 m ²
1	0.410	AW26+15	6.01 m ²
1	0.410	AW26+15	26.00 m ²
1	0.410	AW26+15	8.72 m ²
1	0.410	AW26+15	4.37 m ²
1	0.410	AW26+15	7.46 m ²
1	0.410	AW26+15	4.98 m ²

18 226.92 m²

Liapor 10cm

1	0.100	Liapor 10cm	13.07 m ²
1	0.100	Liapor 10cm	2.29 m ²
1	0.100	Liapor 10cm	5.13 m ²
1	0.100	Liapor 10cm	7.59 m ²
1	0.100	Liapor 10cm	2.29 m ²
1	0.100	Liapor 10cm	5.13 m ²
1	0.100	Liapor 10cm	7.59 m ²

Wandliste			
Anzahl	Breite	Typ	Fläche

1	0.100	Liapor 10cm	7.00 m ²
1	0.100	Liapor 10cm	9.96 m ²
1	0.100	Liapor 10cm	13.07 m ²
1	0.100	Liapor 10cm	9.33 m ²
1	0.100	Liapor 10cm	6.75 m ²

12 89.20 m²

Liapor 15cm

1	0.150	Liapor 15cm	4.59 m ²
1	0.150	Liapor 15cm	1.57 m ²
1	0.150	Liapor 15cm	7.61 m ²
1	0.150	Liapor 15cm	7.06 m ²
1	0.150	Liapor 15cm	2.92 m ²
1	0.150	Liapor 15cm	2.01 m ²
1	0.150	Liapor 15cm	1.57 m ²
1	0.150	Liapor 15cm	7.06 m ²
1	0.150	Liapor 15cm	2.92 m ²
1	0.150	Liapor 15cm	2.01 m ²
1	0.150	Liapor 15cm	2.70 m ²
1	0.150	Liapor 15cm	4.10 m ²
1	0.150	Liapor 15cm	2.70 m ²

13 48.81 m²

Liapor 20cm VWS 5cm

1	0.250	Liapor 20cm VWS 5cm	30.88 m ²
1	0.250	Liapor 20cm VWS 5cm	21.06 m ²
1	0.250	Liapor 20cm VWS 5cm	21.06 m ²
1	0.250	Liapor 20cm VWS 5cm	30.88 m ²

4 103.87 m²

Gesamt: 47

468.80 m²

Türliste				
Anzahl	Typ	Breite	Höhe OK FFB	Höhe OK RFB

1	90 x 210_FB 20	1.060	2.350	2.350
1	FB-20 80 x 200	0.880	2.240	2.240
1	FB-20 80 x 200	0.880	2.240	2.240
1	FB-20 80 x 200	0.880	2.240	2.240
1	90 x 210_FB 20	1.060	2.350	2.350
1	FB-20 80 x 200	0.880	2.240	2.240
1	FB-20 80 x 200	0.880	2.240	2.240
1	FB-20 80 x 200	0.880	2.240	2.240
1	80 x 200_FB 20	0.880	2.240	2.240
1	80 x 200_FB 20	0.880	2.240	2.240
1	80 x 200_FB 20	0.880	2.240	2.240
1	80 x 200_FB 20	0.880	2.240	2.240
1	80 x 200_FB 20	0.880	2.240	2.240
1	80 x 200_FB 20	0.880	2.240	2.240

14

